




# Custom Valve Order Form


- WITH HARD TIP P/N \_\_\_\_\_
- WITHOUT HARD TIP \_\_\_\_\_

PLEASE FILL IN ALL DIMENSIONS AND ORDER INFORMATION  
 USE BLANK P/N \_\_\_\_\_  
 CYLINDER HEAD \_\_\_\_\_  
 TYPE OF FUEL \_\_\_\_\_

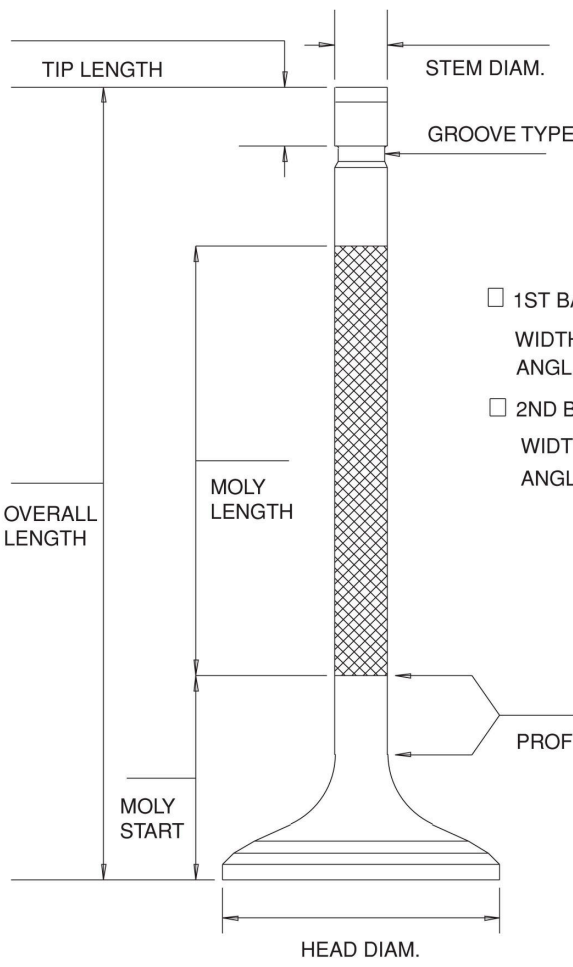

- CONVENTIONAL
- BEAD LOC® ( STD. R.055" )
- RADIUS \_\_\_\_\_
- ROOT DIAMETER \_\_\_\_\_
- OTHER - SPECIFY \_\_\_\_\_

- 1ST BACKCUT
  - WIDTH \_\_\_\_\_
  - ANGLE \_\_\_\_\_
- 2ND BACKCUT
  - WIDTH \_\_\_\_\_
  - ANGLE \_\_\_\_\_

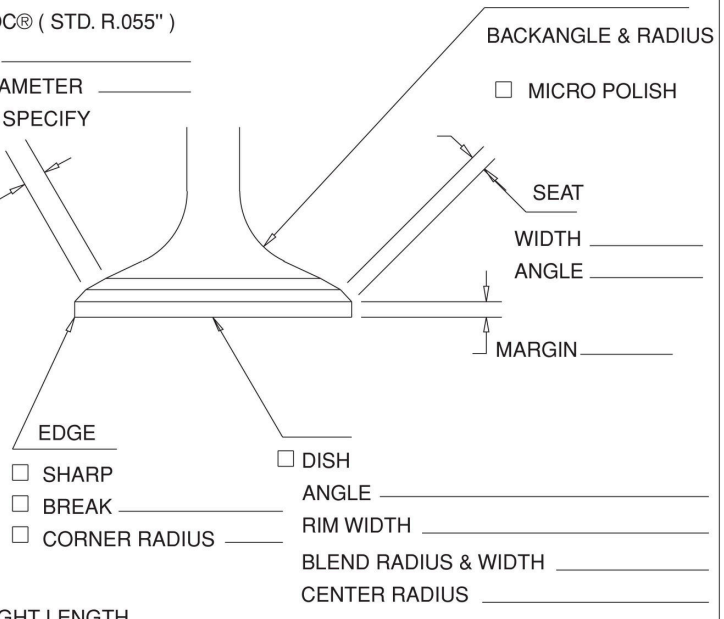

- STRAIGHT LENGTH \_\_\_\_\_
- PROFILE  TAPER ANGLE \_\_\_\_\_
- MZ LENGTH \_\_\_\_\_
- BLEND RADIUS \_\_\_\_\_
- UNDERCUT DIAM. \_\_\_\_\_

**ORDER INFORMATION**

CUST. NO.: \_\_\_\_\_

CUST. NAME: \_\_\_\_\_

DATE: \_\_\_\_\_

P.O.#: \_\_\_\_\_

QTY.: \_\_\_\_\_

DUE DATE: \_\_\_\_\_

SHIP VIA: \_\_\_\_\_



**OUTLAW**  
**SPEED SHOP**

[www.outlawspeed.com.au](http://www.outlawspeed.com.au)

## Custom Order Release

Please be advised that in placing this order for custom manufactured merchandise you are accepting full responsibility for the correctness and accuracy of all pertinent ordering information.

Further, be advised that by filling out and signing this form you are affirming the correctness and accuracy of the information contained herein and authorizing Outlaw Speed Shop to order this

custom merchandise. Once this form has been signed, the purchaser assumes full responsibility for paying for the custom merchandise and no refund will be issued unless it can be shown that any errors or defects were the fault of the manufacturer and not caused by incorrect information.

As a rule, custom orders cannot be cancelled once the order is placed with the manufacturer.

All custom orders are subject to freight and handling charges from the manufacturer.

No returns will be accepted on custom-built items.

Customer Name \_\_\_\_\_

Address \_\_\_\_\_

City \_\_\_\_\_ State \_\_\_\_\_ Post Code \_\_\_\_\_

Phone \_\_\_\_\_

Fax \_\_\_\_\_

Email \_\_\_\_\_

Print Your Name \_\_\_\_\_ Date \_\_\_\_\_

Authorized Signature \_\_\_\_\_

**Outlaw Speed Shop**

**50 Grand Junction Rd, Rosewater, S.A, 5013**

**web: [www.outlawspeed.com.au](http://www.outlawspeed.com.au) | phone: 08 8240 9500 | fax: 08 8240 3619**